




23.00

3.50 .15 2.70 4.30 .15 1.25 .15 2.00 .10 1.62 3.08 3.85 .15

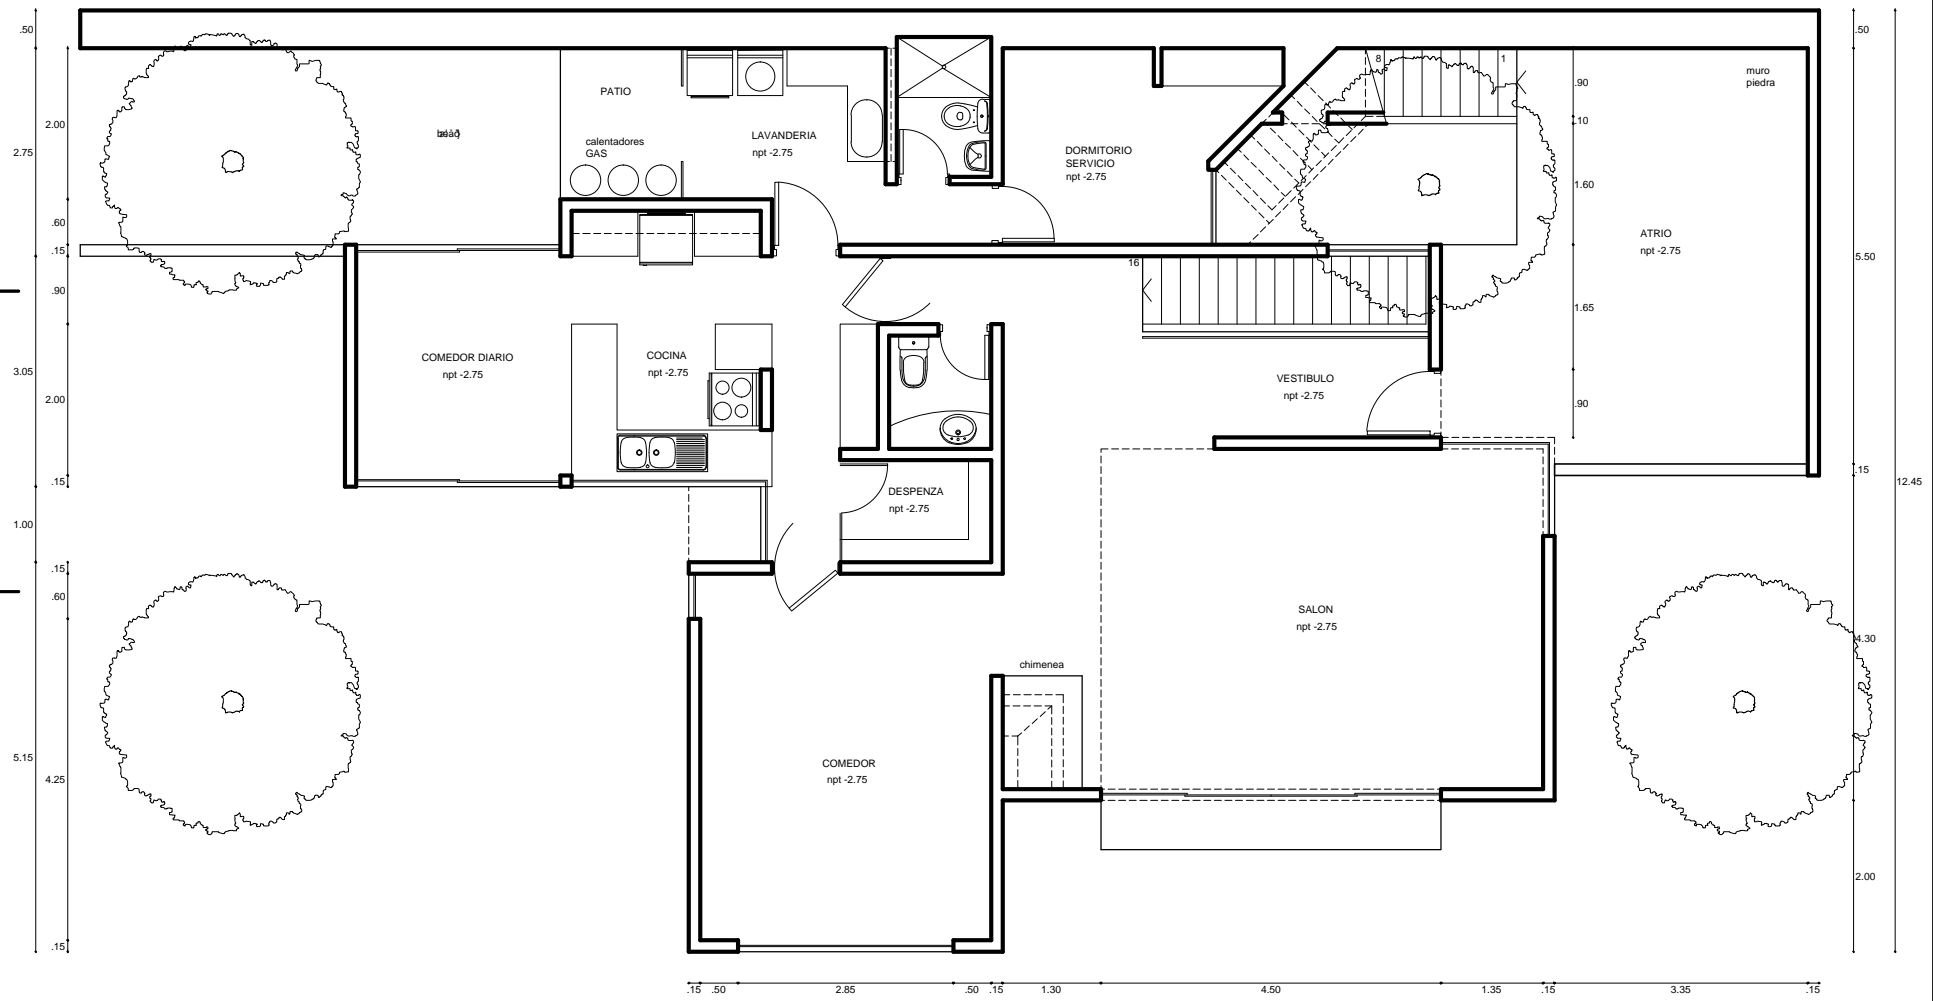

3.50 4.55 4.15 7.30 3.50

PLANTA NIVEL -2.75 - esc: 1/100 -